



# SEAMING PLAN (CONSTRUCTED WITH AUTOCAD)

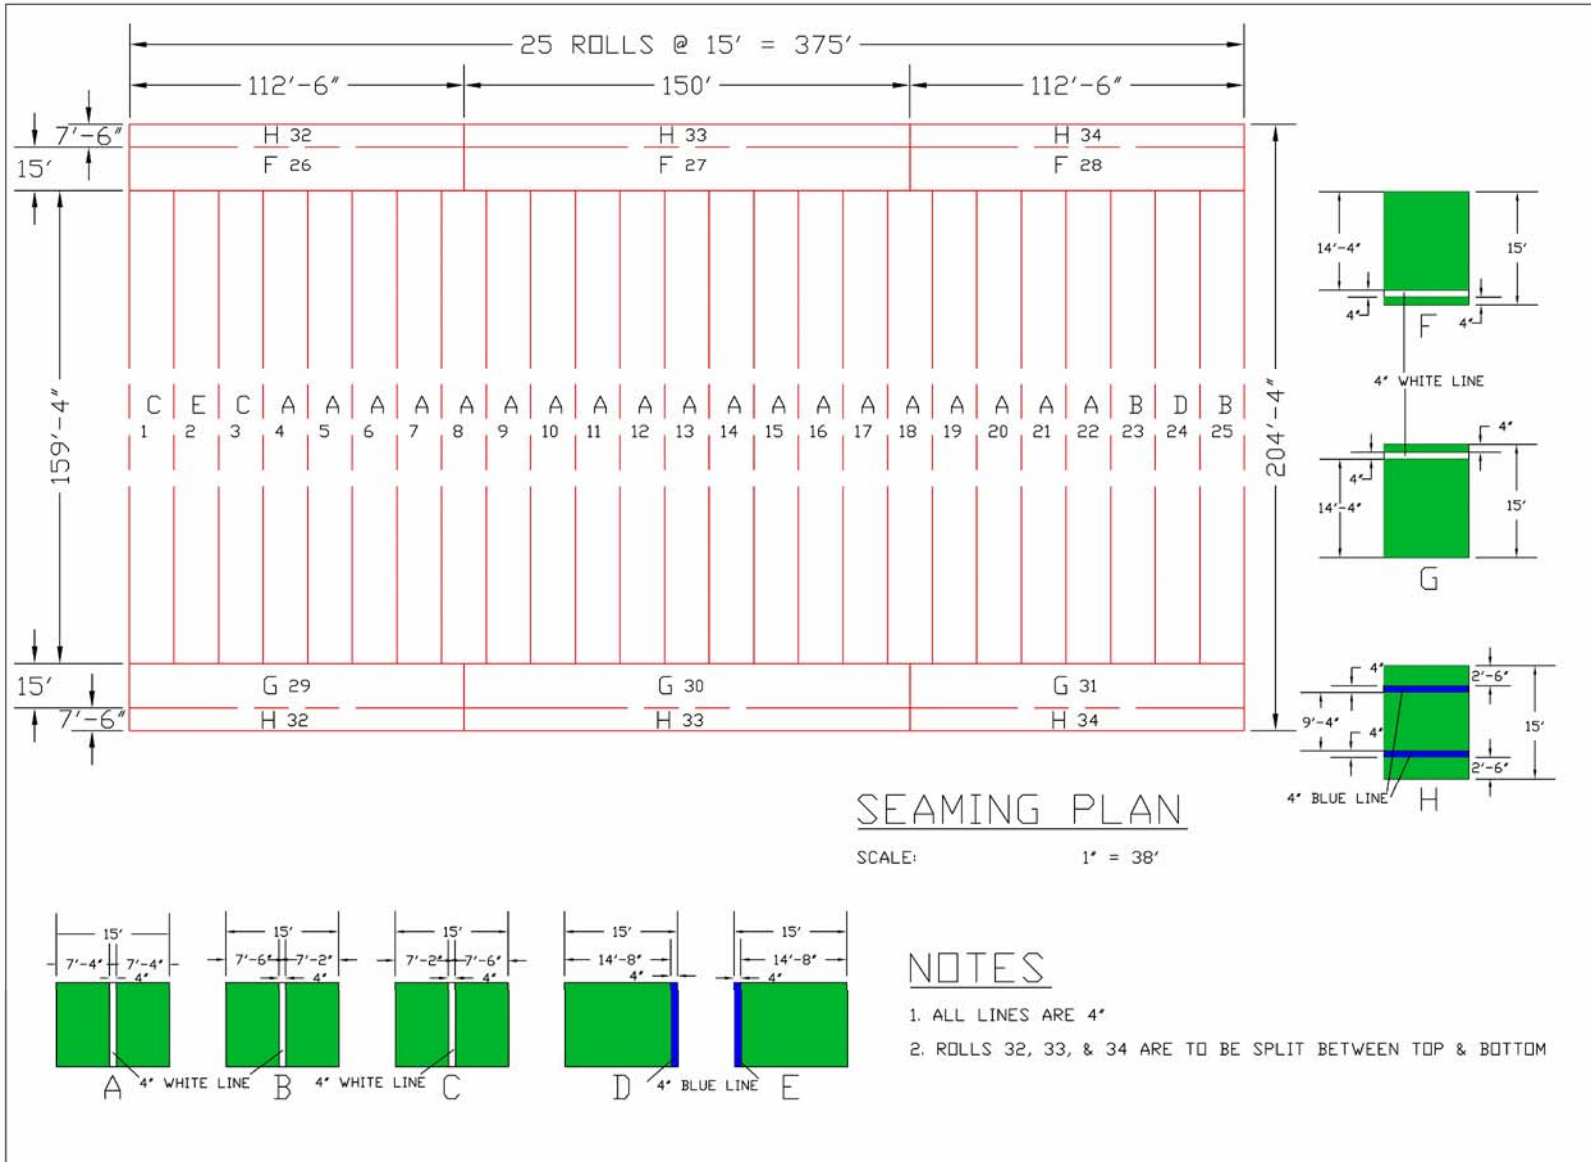

 <p><b>FOREVER GREEN</b> ATHLETIC FIELDS INC.</p>	<p>1961 HARTEL AVE. LEVITTOWN, PA 19057</p> <p>215-647-1000 FAX 215-547-1500</p>
<p>HIGH SCHOOL MULTI-SPORT SYNTHETIC FIELD USA</p>	<p>DATE: JULY 6, 2006    ISSUE: 1    SHEET: 2 OF 5</p>